

**JORDAN VALLEY WATER CONSERVANCY DISTRICT
JWTP BACKWASH OUTLET VALVE
REPLACEMENT PROJECT
DISTRICT PROJECT NO. 4349**

FEBRUARY 2026

ADDENDUM NO. 1

PART 1 – GENERAL

- A. The following ADDENDUM shall be made part of the Bidding Documents, and the Bidder shall acknowledge receipt thereof on page C-1 of the BID. The addendum consists of 1 page of written text (including this cover sheet) and 2 drawing sheets.

- B. This addendum does not change the bid date. It is still Monday, February 23, 2026, at 3:00 P.M.

1.1 CHANGES TO DRAWINGS

- 1.1.1** Drawing E1, callouts on the plan view were missing on the original drawing set.


- 1.1.2** Drawing C1, the valve orientation in the plan view and section view were contradicting each other. The plan view was updated to reflect the desired mounting position.

JORDAN VALLEY WATER CONSERVANCY DISTRICT


John Kahle
Staff Engineer

February 18, 2026

Addendum No. 1

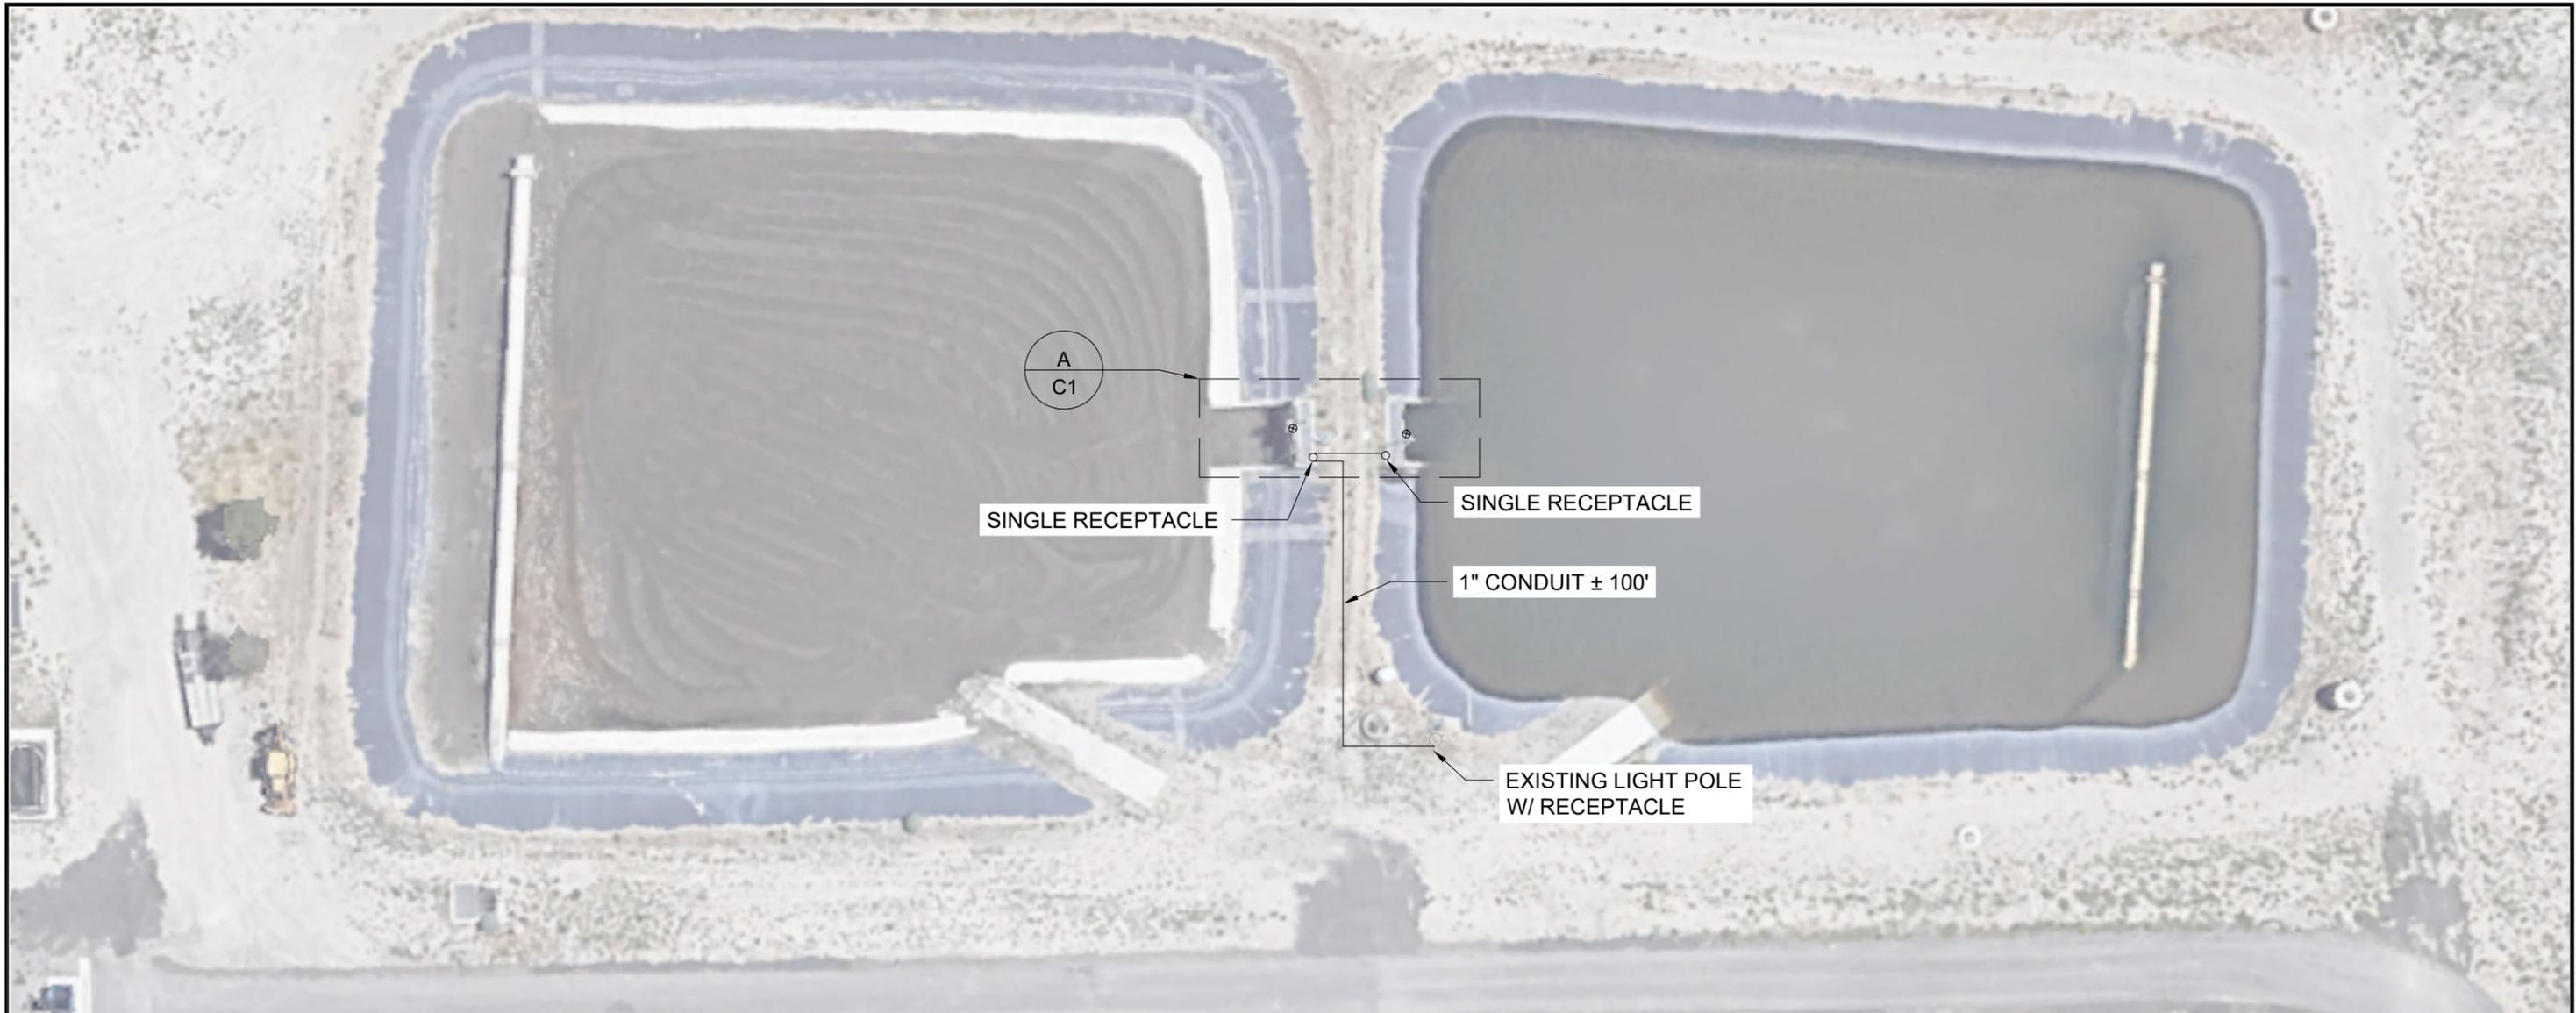

DETECTABLE FOIL TAPE "CAUTION BURIED ELECTRIC LINE BELOW"
 EXCAVATED BACKFILL
 UNDISTURBED EARTH
 SAND BEDDING MATERIAL 3" BELOW BOTTOM
 OF CONDUIT AND 6" ABOVE CONDUIT

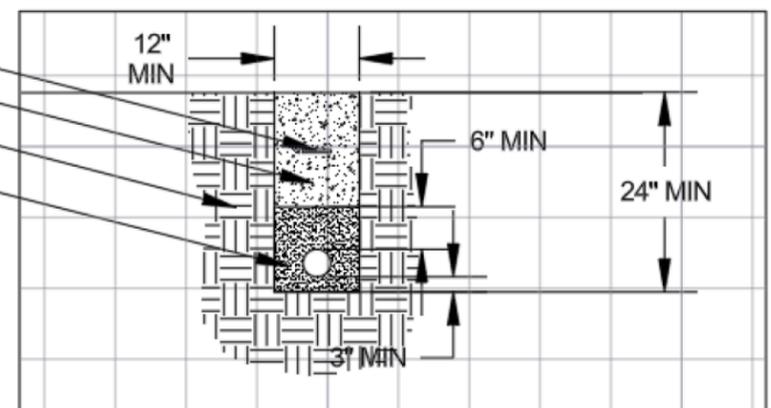

B CONDUIT TRENCH SECTION
 SCALES

REVISIONS				
ZONE	REV.	DESCRIPTION	BY	DATE

**Jordan Valley Water
 Conservancy District**
 8215 SOUTH 1300 WEST
 WEST JORDAN, UTAH 84088-0070
 PHONE (801) 565-4300


LINE IS 1 INCH
 AT FULL SIZE
 (IF NOT 1" - SCALE ACCORDINGLY)

DESIGN: JTK
 DRAWING: JTK
 REVIEW: KDR
 APPROVAL:

JVWTP RECLAIM EFFLUENT VALVE REPLACEMENT


SITE PLAN

SCALE:
 DATE
1/29/2026
 PROJECT NUMBER
4349
 DRAWING NUMBER
E1
 SHEET NUMBER
3 OF **4**

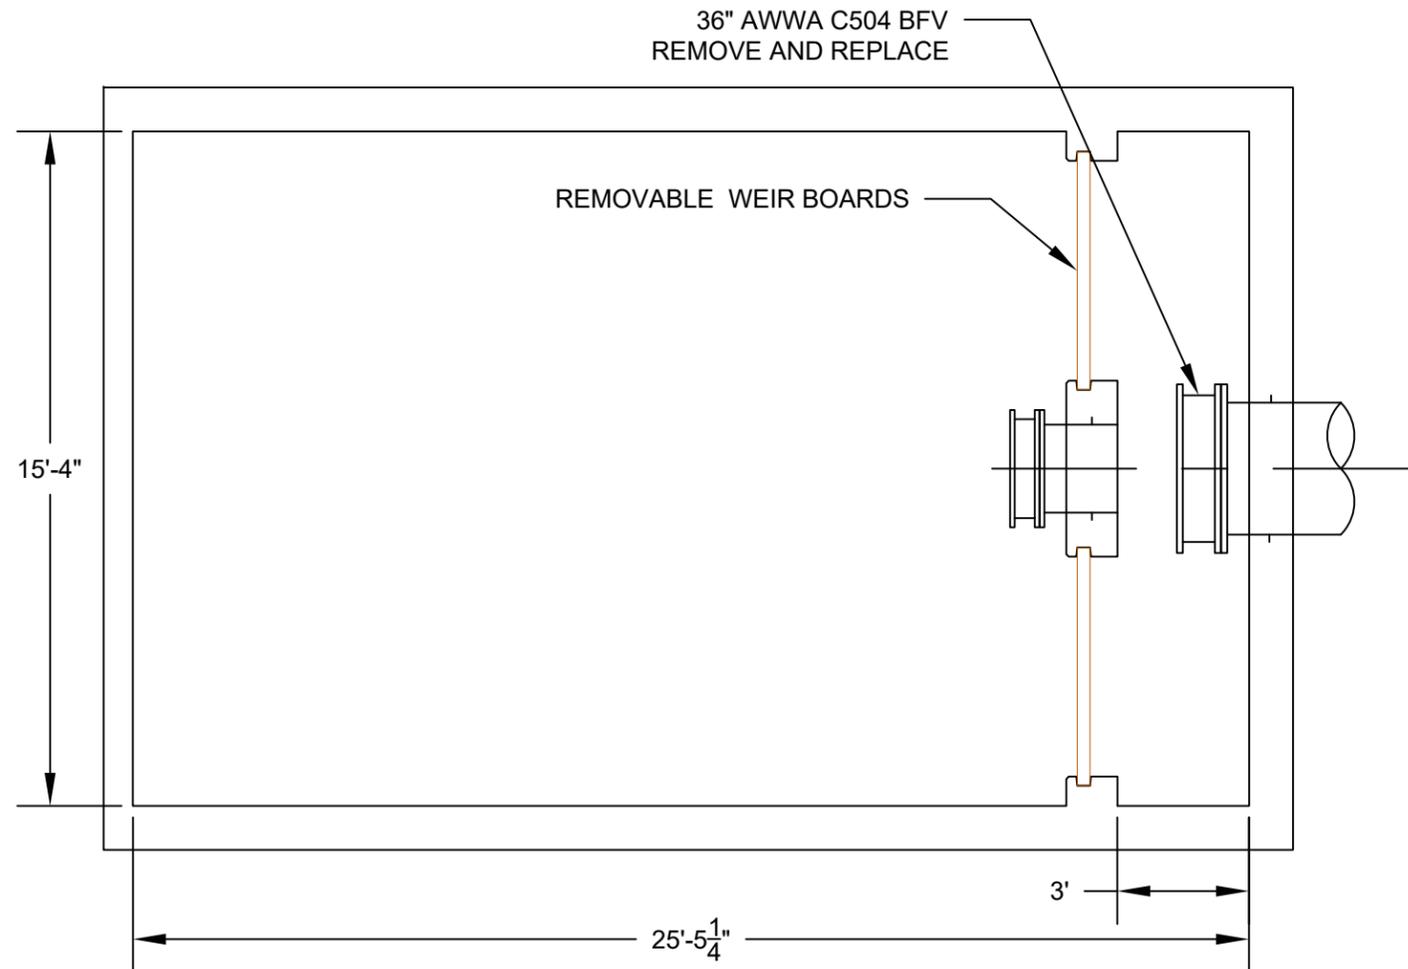

WEST RECLAIM BASIN OUTLET BOX PLAN VIEW

SCALE: 1" = 50'-0"

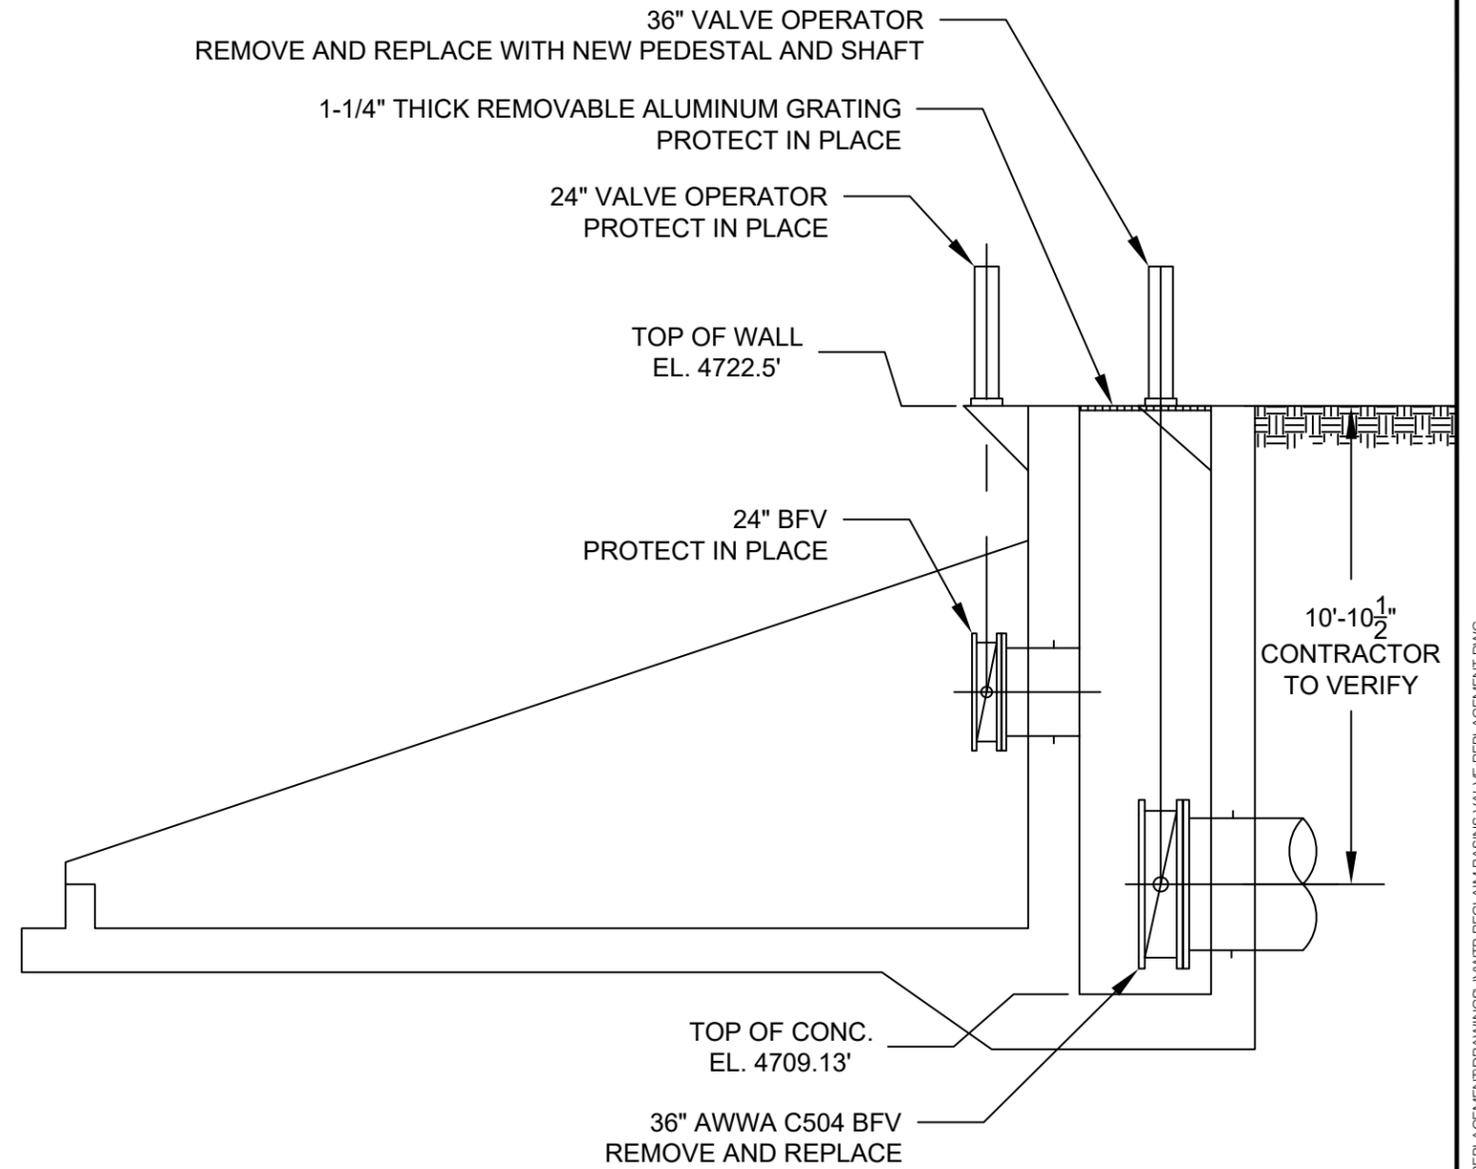

WEST RECLAIM BASIN OUTLET BOX SECTION VIEW

SCALE: 1" = 50'-0"

NOTES

- EAST BACKWASH LAGOON OUTLET BOX IS IDENTICAL TO THAT SHOWN WITH ORIENTATION SYMMETRICAL.

REVISIONS					
ZONE	REV.	DESCRIPTION	BY	DATE	APP.



LINE IS 1 INCH AT FULL SIZE (IF NOT 1" - SCALE ACCORDINGLY)	
DESIGN:	JTK
DRAWING:	JTK
REVIEW:	KDR
APPROVAL:	

JVVWTP RECLAIM EFFLUENT VALVE REPLACEMENT	
OUTLET BOX DETAIL A	

SCALE:
DATE
1/29/2026
PROJECT NUMBER
4349
DRAWING NUMBER
C1
SHEET NUMBER
4 OF 4